




SCANTINATO - SCALA 1:100

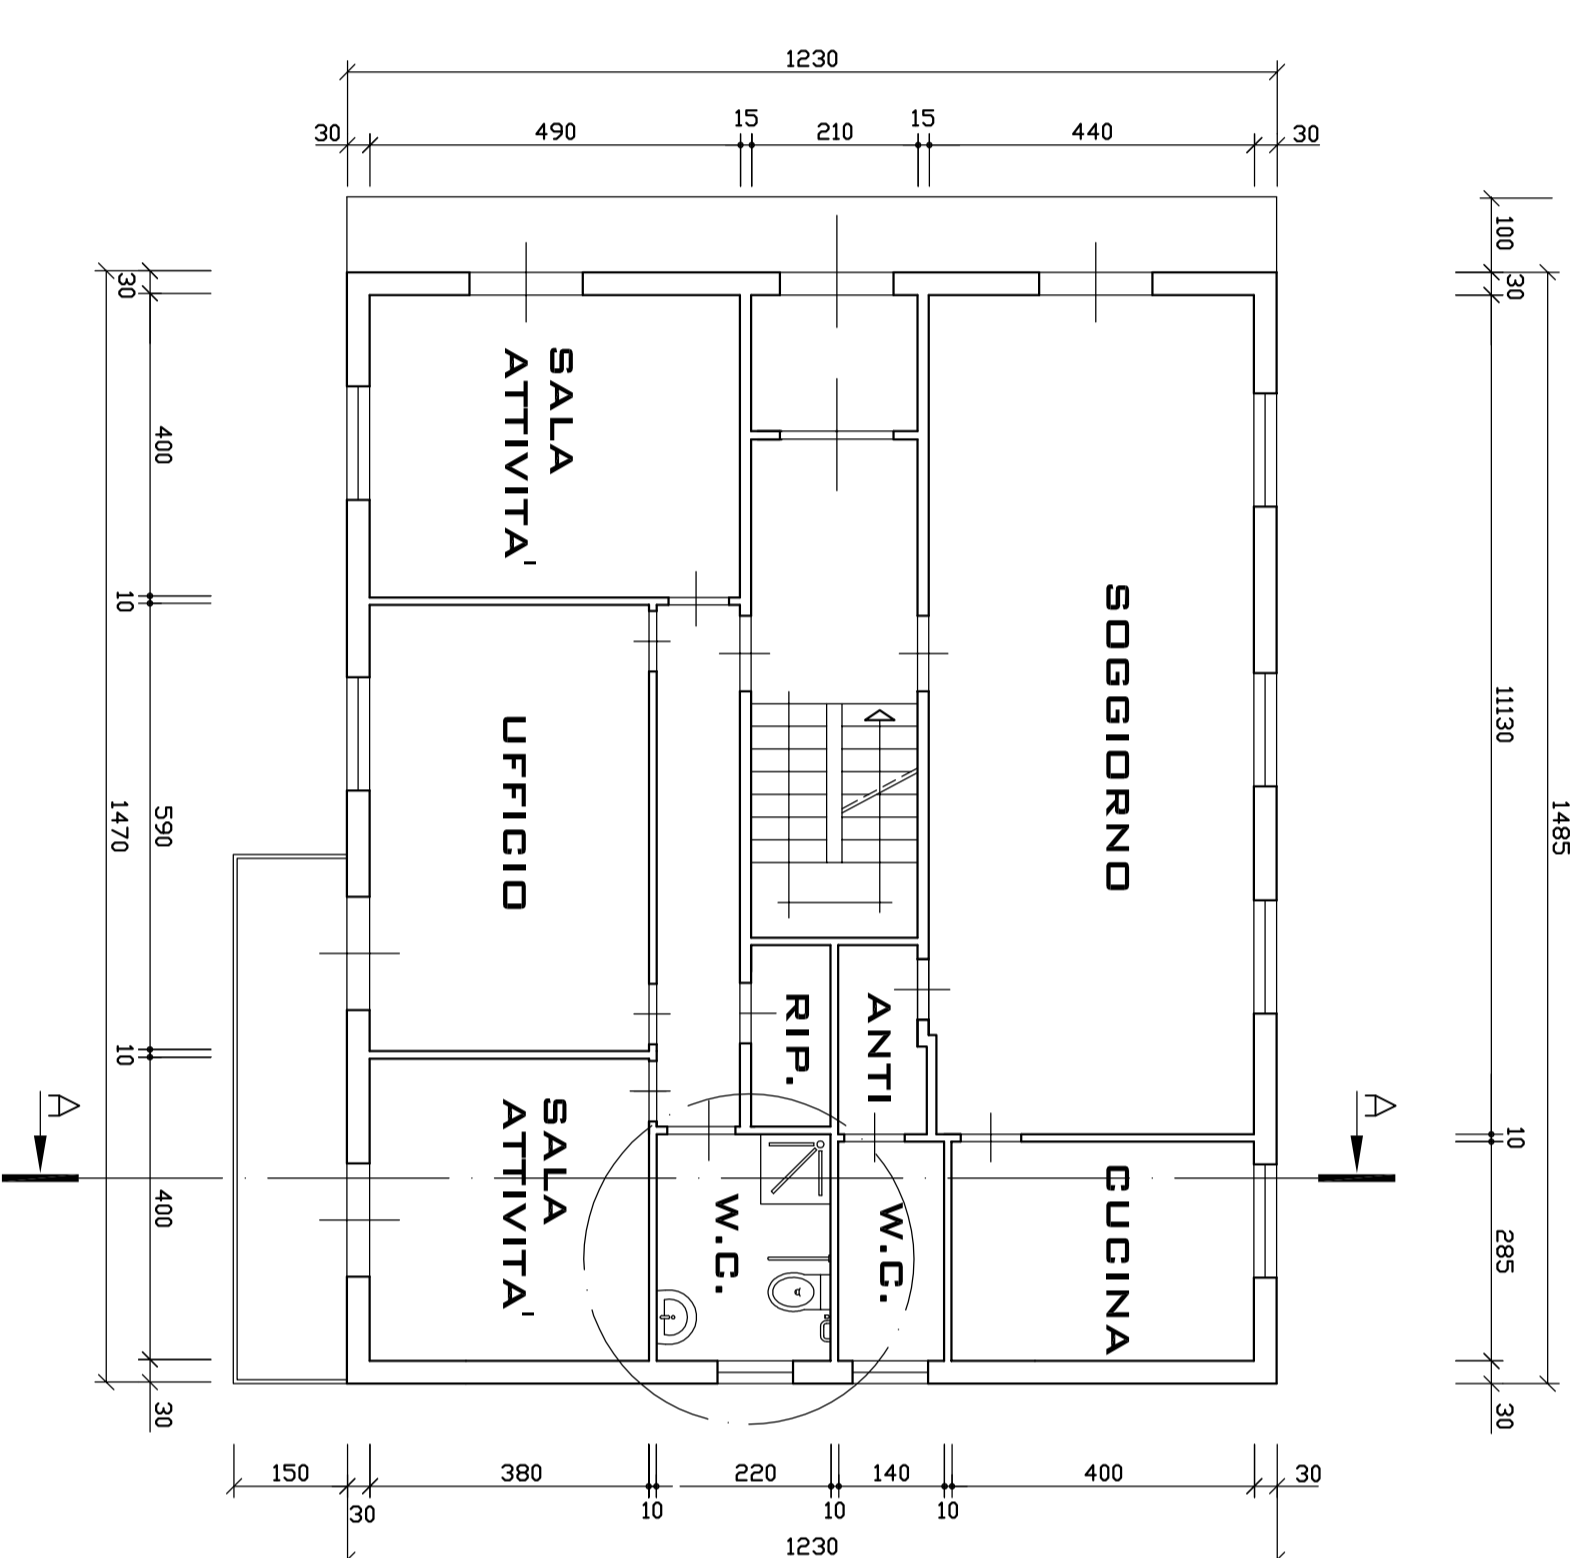

PIANO TERENO - SCALA 1:100

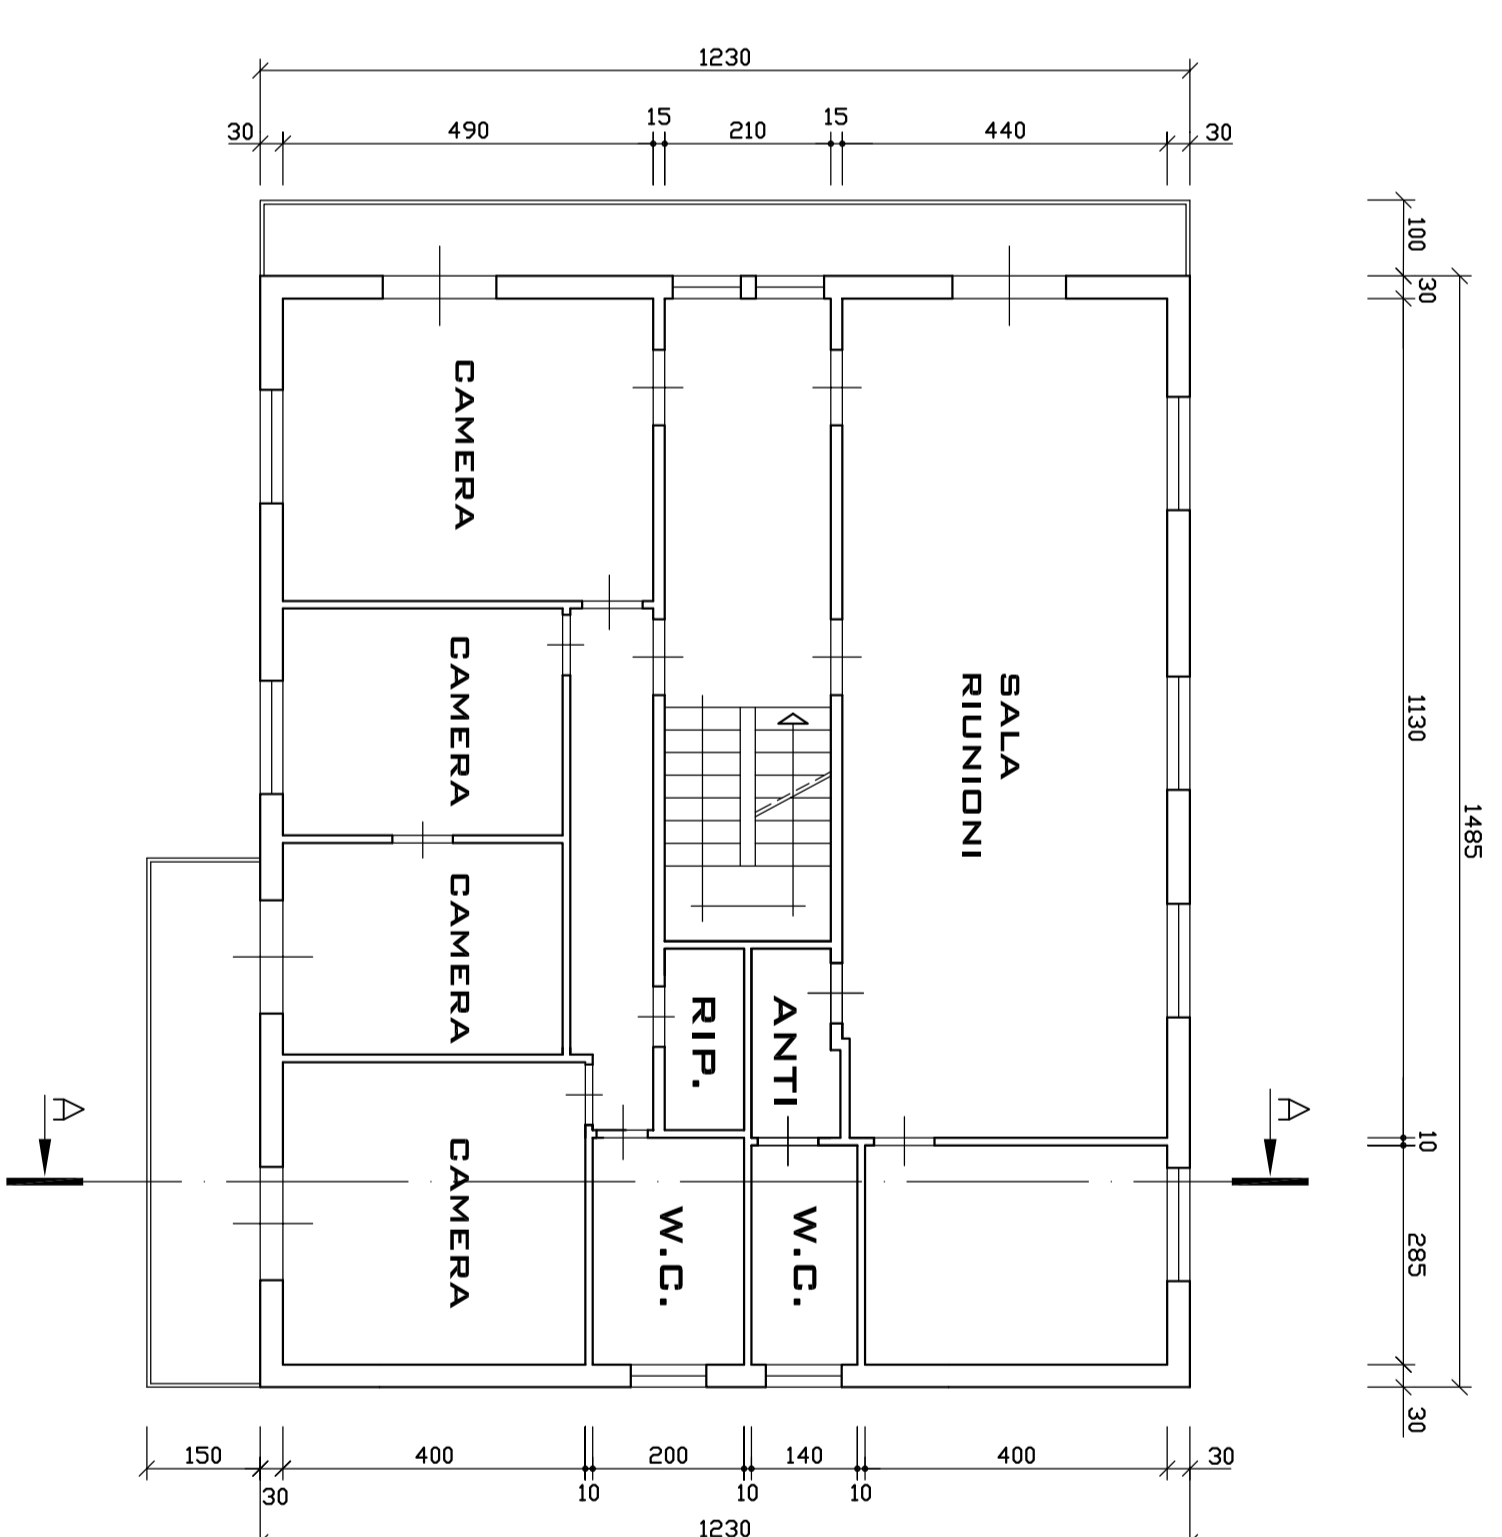

PIANO PRIMO - SCALA 1:100

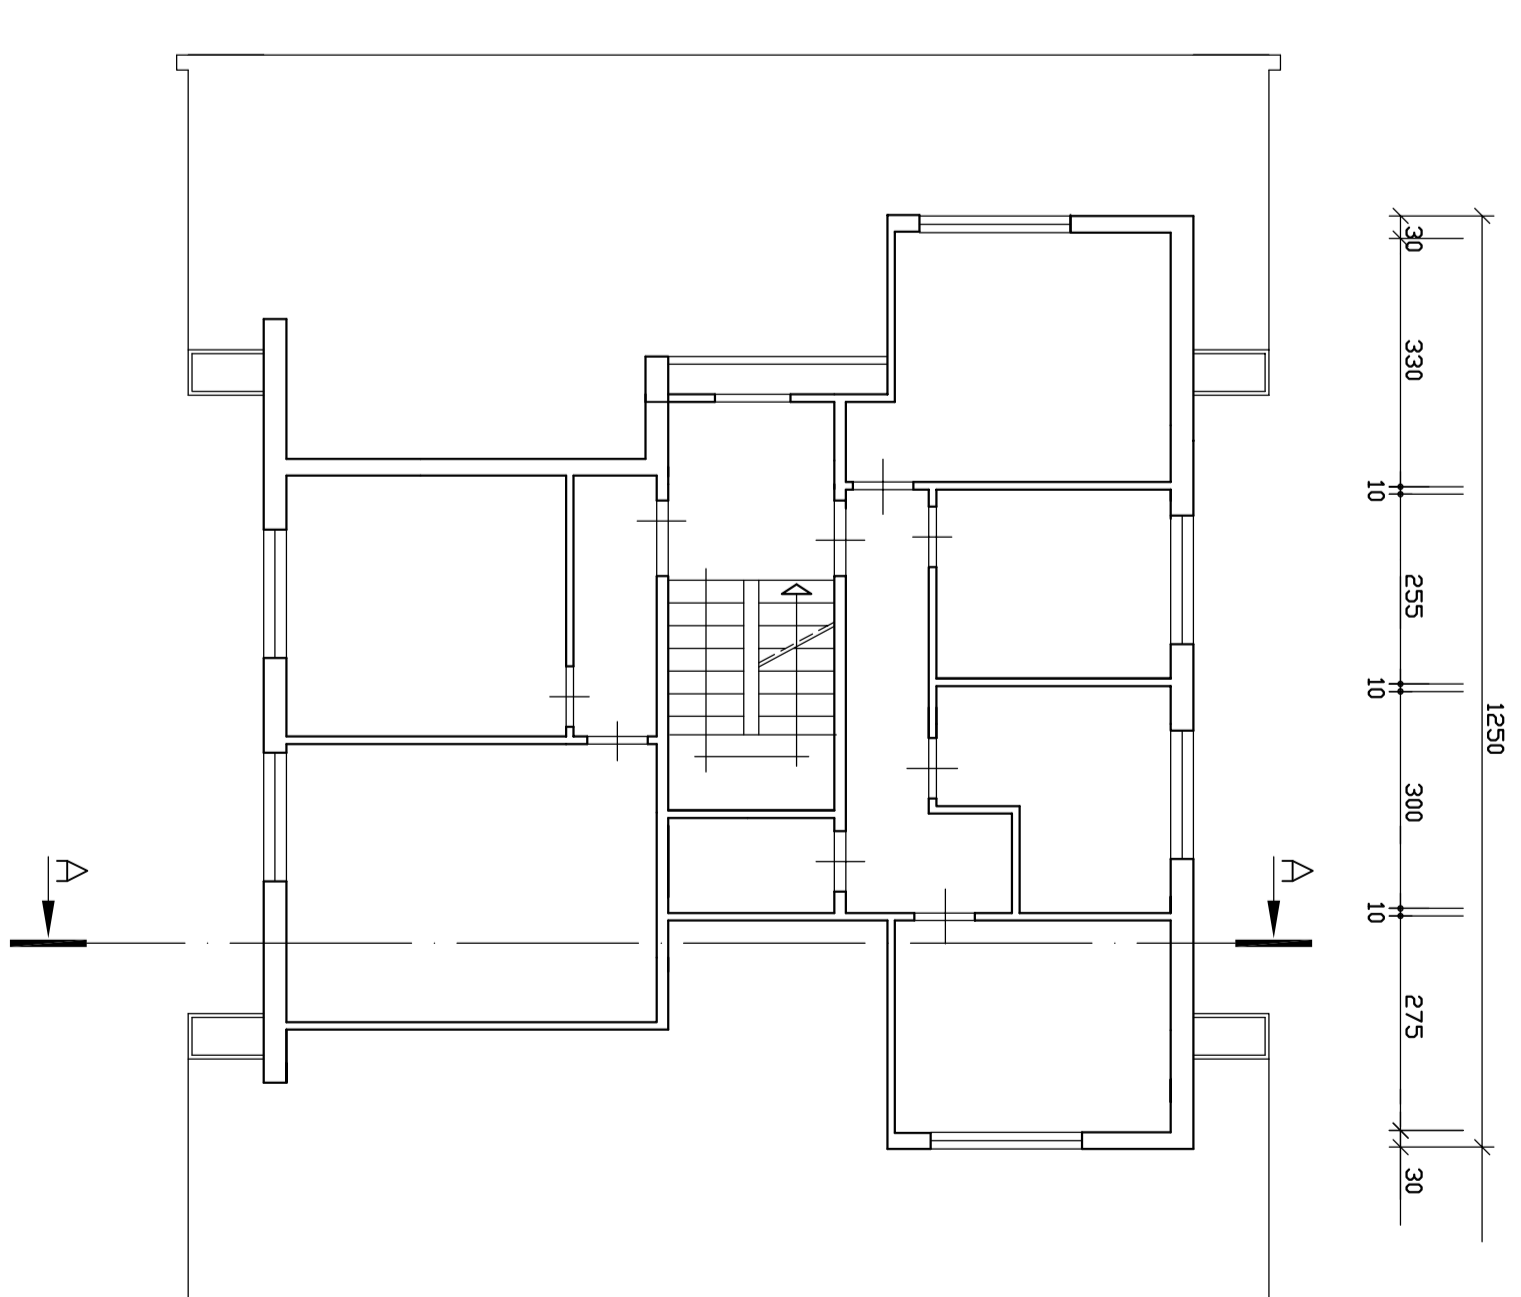

MANSARDA - SCALA 1:100