


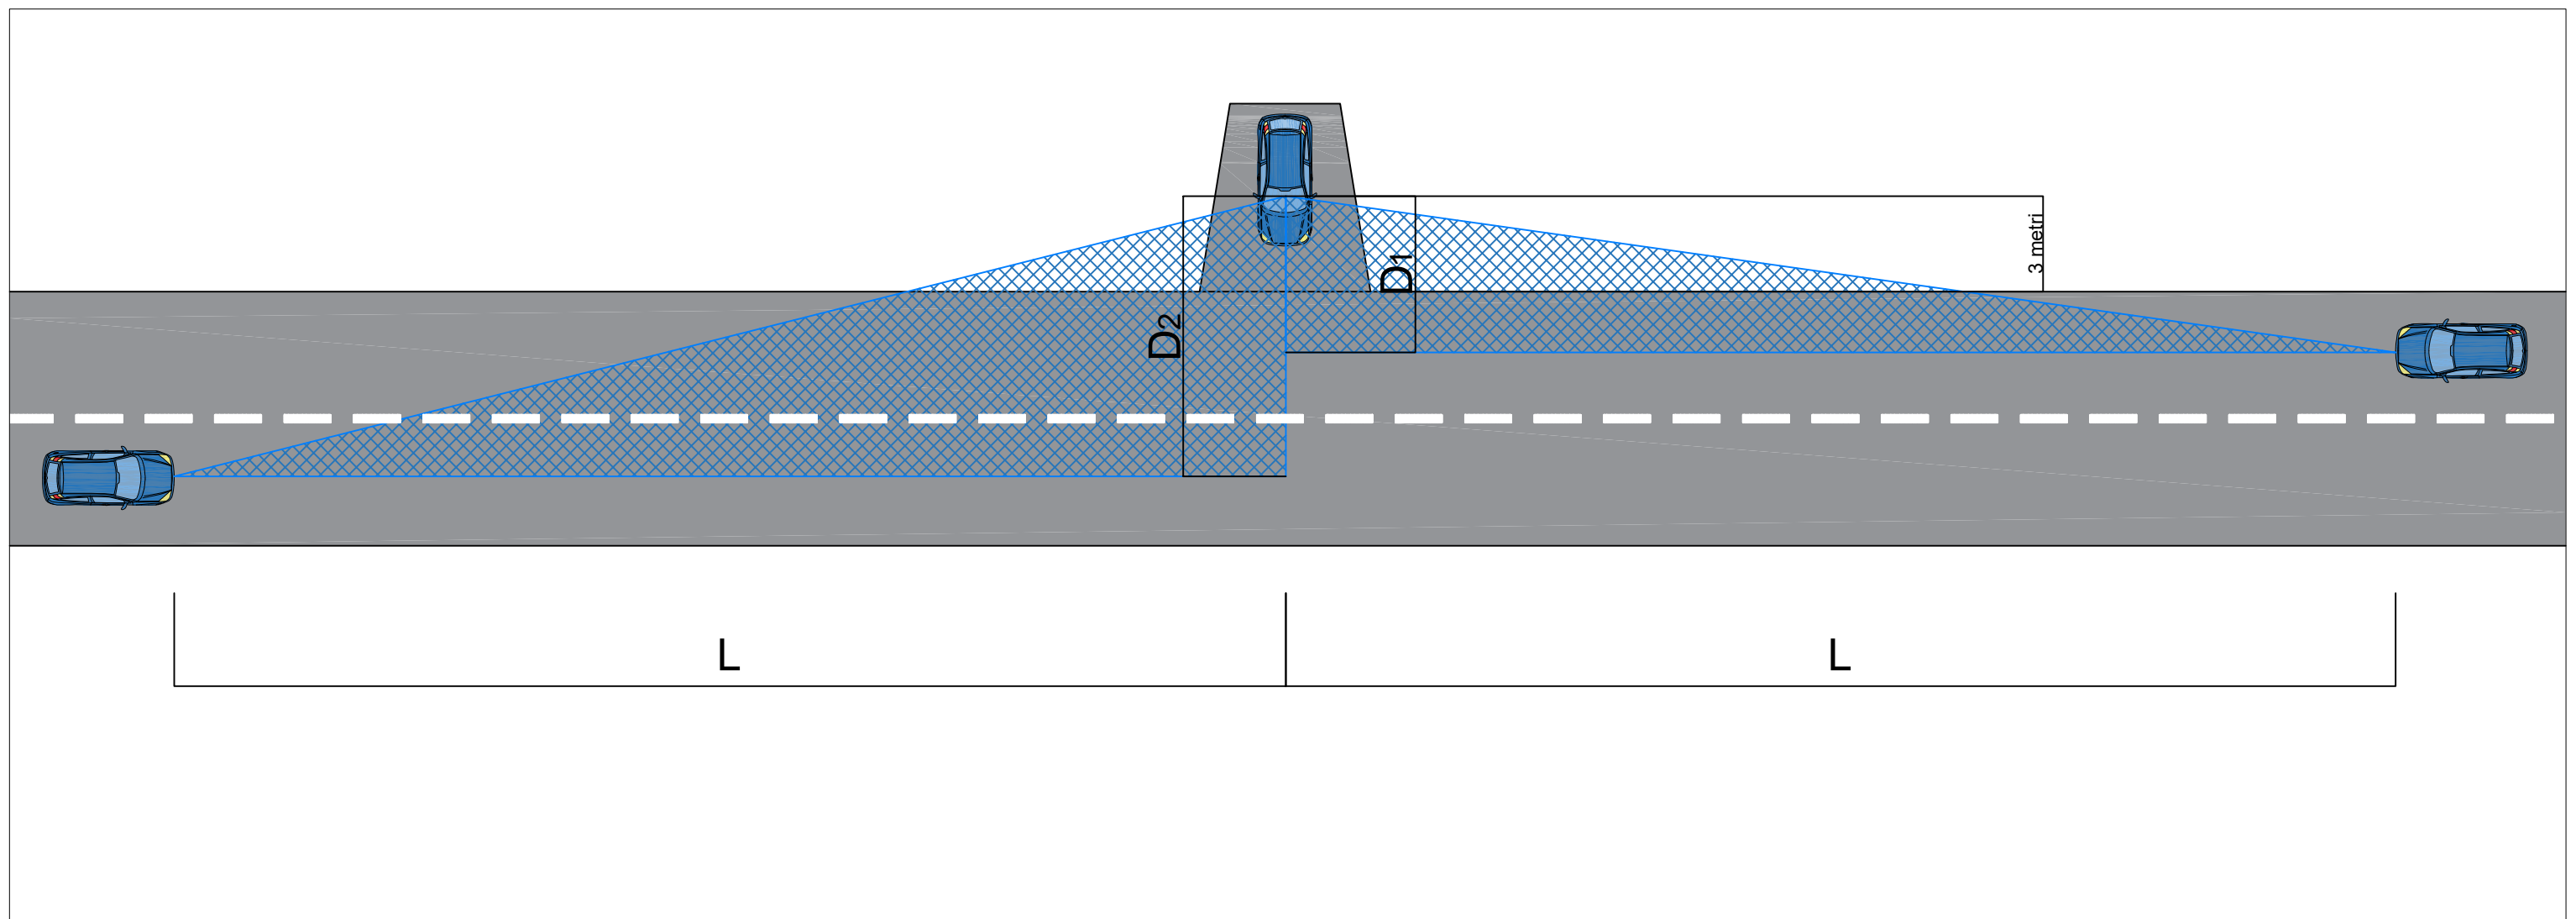

Per strade urbane ($V = 50$ km/h)

$$D_1 = 3 \text{ m} + \frac{1}{2} \text{ corsia}$$

$$D_2 = 3 \text{ m} + 1.5 \text{ corsie}$$

$$L = 83.50 \text{ m}$$

Per strade extraurbane ($V = 90$ km/h)

$$D_1 = 3 \text{ m} + \frac{1}{2} \text{ corsia}$$

$$D_2 = 3 \text{ m} + 1.5 \text{ corsie}$$

$$L = 150.00 \text{ m}$$